



**GAYFA CO. LTD**

*Amendments*

No.	Description	Date

*All levels are in millimeters  
Only written dimensions shall be followed.*

*Client*

**I T C**

*Project Name*

**Hall For Looms**


*Drawn By:*

**Yai-Fatou Gaye**

*Drawing No.1*

Date 23/04/ 2022

Scale 1 : 100

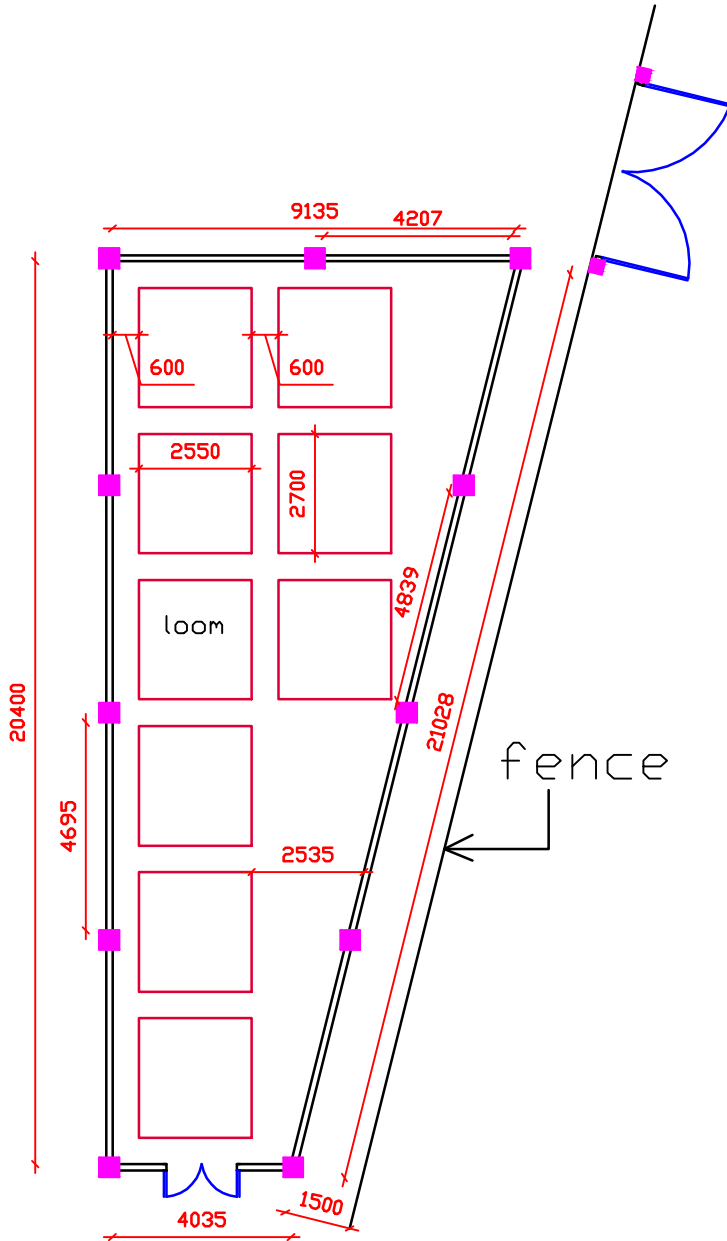

All dimensions in millimeters.

Do not scale drawing

COMPANY: GAYFA CO. LTD

CLIENT: ITC

PROJECT NAME:

DESIGN OF HALL FOR LOOMS

Drawing No. 002

Drawing Name:

FLOOR PLAN

Drawn By:

Yai-Fatou Gaye

Scale: 1 : 100

**GAYFA CO. LTD**

*Amendments*

No.	Description	Date

*All levels are in millimeters  
Only written dimensions shall be followed.*

*Client*

**ITC**

*Project Name*

**Hall For Looms**

*Drawn By:*


**Yai-Fatou Gaye**

*Drawing No.3*

Date 23/04/ 2022

Scale 1 : 100



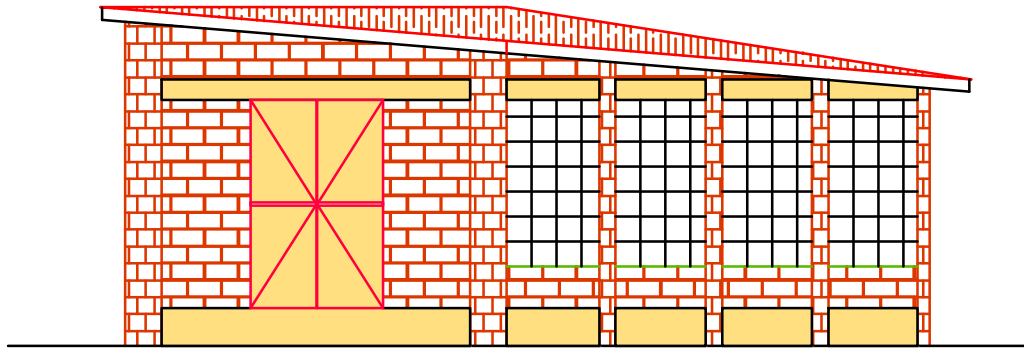

All dimensions in millimeters.

Do not scale drawing

COMPANY: GAYFA CO. LTD

CLIENT: ITC

PROJECT NAME:

DESIGN OF HALL FOR LOOMS

Drawing No. 004


Drawing Name:

FRONT ELEVATION

Drawn By:

Yai-Fatou Gaye

Scale: 1 : 100

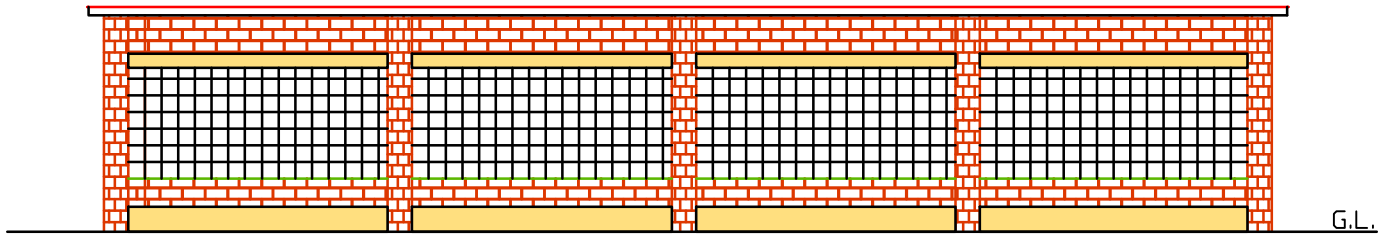

All dimensions in millimeters.

Do not scale drawing

COMPANY: GAYFA CO. LTD

CLIENT: ITC

PROJECT NAME:

DESIGN OF HALL FOR LOOMS

Drawing No. 005


Drawing Name:

LEFT ELEVATION

Drawn By:

Yai-Fatou Gaye

Scale: 1 : 100

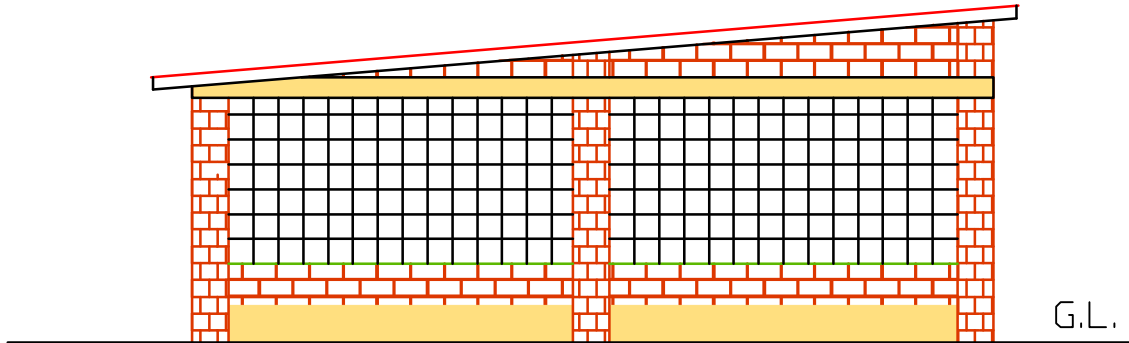

All dimensions in millimeters.

Do not scale drawing

COMPANY: GAYFA CO. LTD

CLIENT: ITC

PROJECT NAME:

DESIGN OF HALL FOR LOOMS

Drawing No. 006


Drawing Name:

BACK ELEVATION

Drawn By:

Yai-Fatou Gaye

Scale: 1 : 100

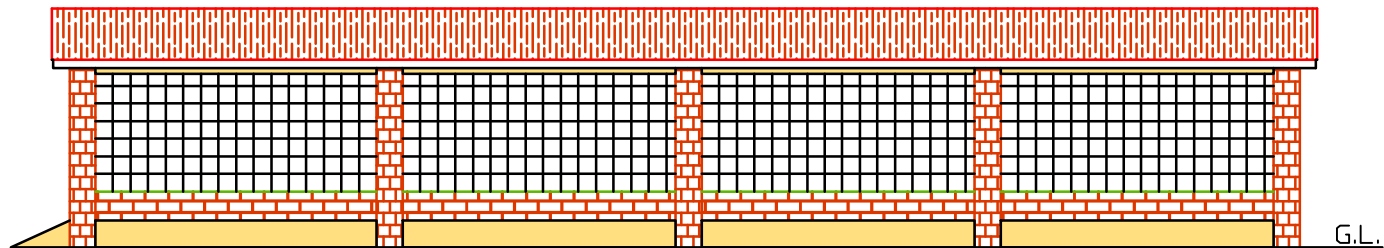

All dimensions in millimeters.

Do not scale drawing

COMPANY: GAYFA CO. LTD

CLIENT: ITC

PROJECT NAME:

DESIGN OF HALL FOR LOOMS

Drawing No. 007


Drawing Name:

RIGHT ELEVATION

Drawn By:

Yai-Fatou Gaye

Scale: 1 : 100

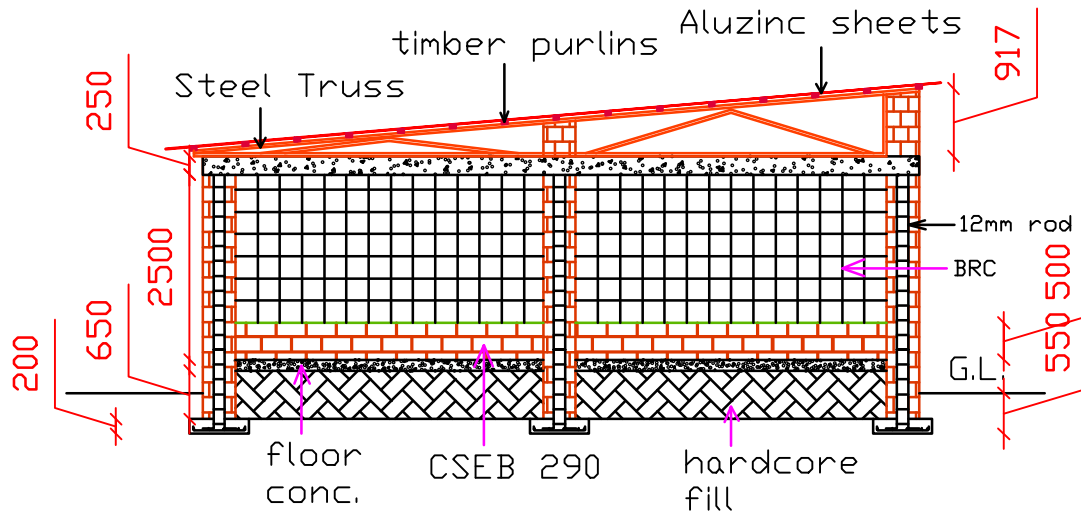

All dimensions in millimeters.

Do not scale drawing

COMPANY: GAYFA CO. LTD

CLIENT: ITC

PROJECT NAME:

DESIGN OF HALL FOR LOOMS

Drawing No. 008

Drawing Name:


SECTION DRAWING

Drawn By:

Yai-Fatou Gaye

Scale: 1 : 100



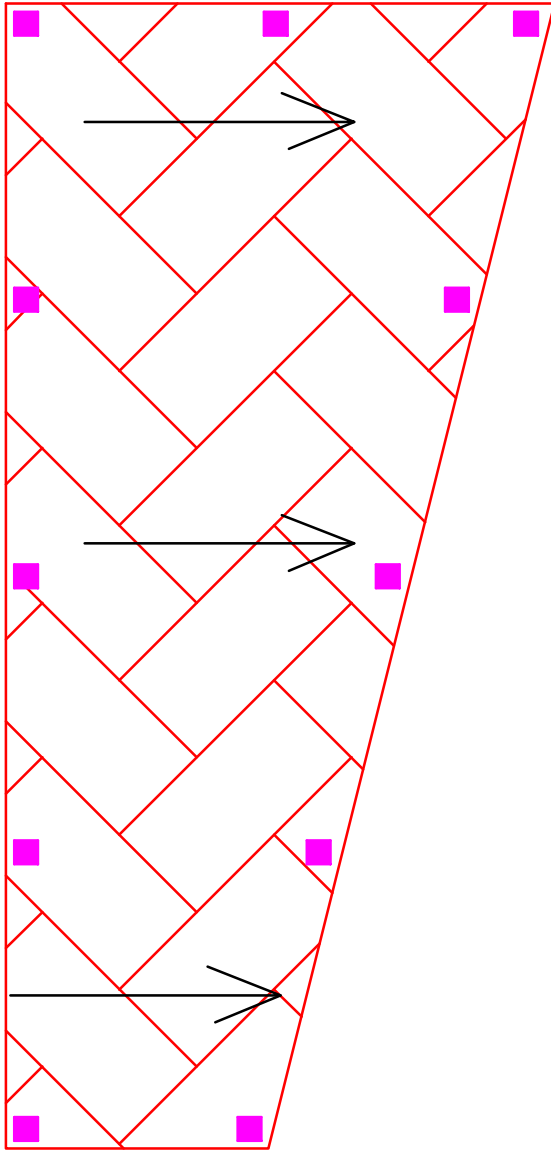

All dimensions in millimeters.

Do not scale drawing

COMPANY: GAYFA CO. LTD

CLIENT: ITC

PROJECT NAME:

DESIGN OF HALL FOR LOOMS

Drawing No. 009

Drawing Name:

ROOF PLAN

Drawn By:

Yai-Fatou Gaye

Scale: 1 : 100